#### PROJECT DESCRIPTION TRAFFIC CONTROL ONLY - SCOPE OF WORK


THIS PHASE OF THE PROJECT INVOLVES THE MODIFICATION OF THE SIGNAL HEADS AND SIGNS TO ORIGINAL DISPLAY PRIOR TO THE BRIDGE DECK AND RAILING WORK ASSOCIATED WITH SHA CONTRACT CA4125180.

#### CONSTRUCTION SEQUENCE

STANDARD MDSHA TRAFFIC CONTROL PLANS ARE SHOWN IN THE BRIDGE CONTRACT DOCUMENTS.

### GENERAL NOTES

- 1. SINGLE LANE CLOSURES VEHICULAR TRAFFIC PROVIDE FLAGMEN IN ACCORDANCE WITH MDSHA STANDARD DRAWINGS.
- 2. EXISTING TRAFFIC SIGNAL EQUIPMENT THAT IS NO LONGER REQUIRED, SHALL BE REMOVED AND DISPOSED OF BY THE CONTRACTOR. EQUIPMENT DESIGNATED TO BE SALVAGED BY THE CONTRACTOR SHALL BE HELD FOR RE-INSTALLATION IN THE FINAL STAGE OF THE PROJECT.
- 3. CONTRACTOR SHALL NOTIFY MR. ED RODENHIZER AT THE MD SHA SIGNAL SHOP AT LEAST 3 WEEKS IN ADVANCE OF STARTING ANY SIGNAL WORK. SO THE CONTRACTOR CAN COORDINATE THE SIGNAL MODIFICATIONS WITH THE SIGNAL SHOP.
- 4. ALL SIGNAL TIMING CHANGES TO THIS SIGNAL SHALL BE DONE BY THE SHA SIGNAL SHOP.

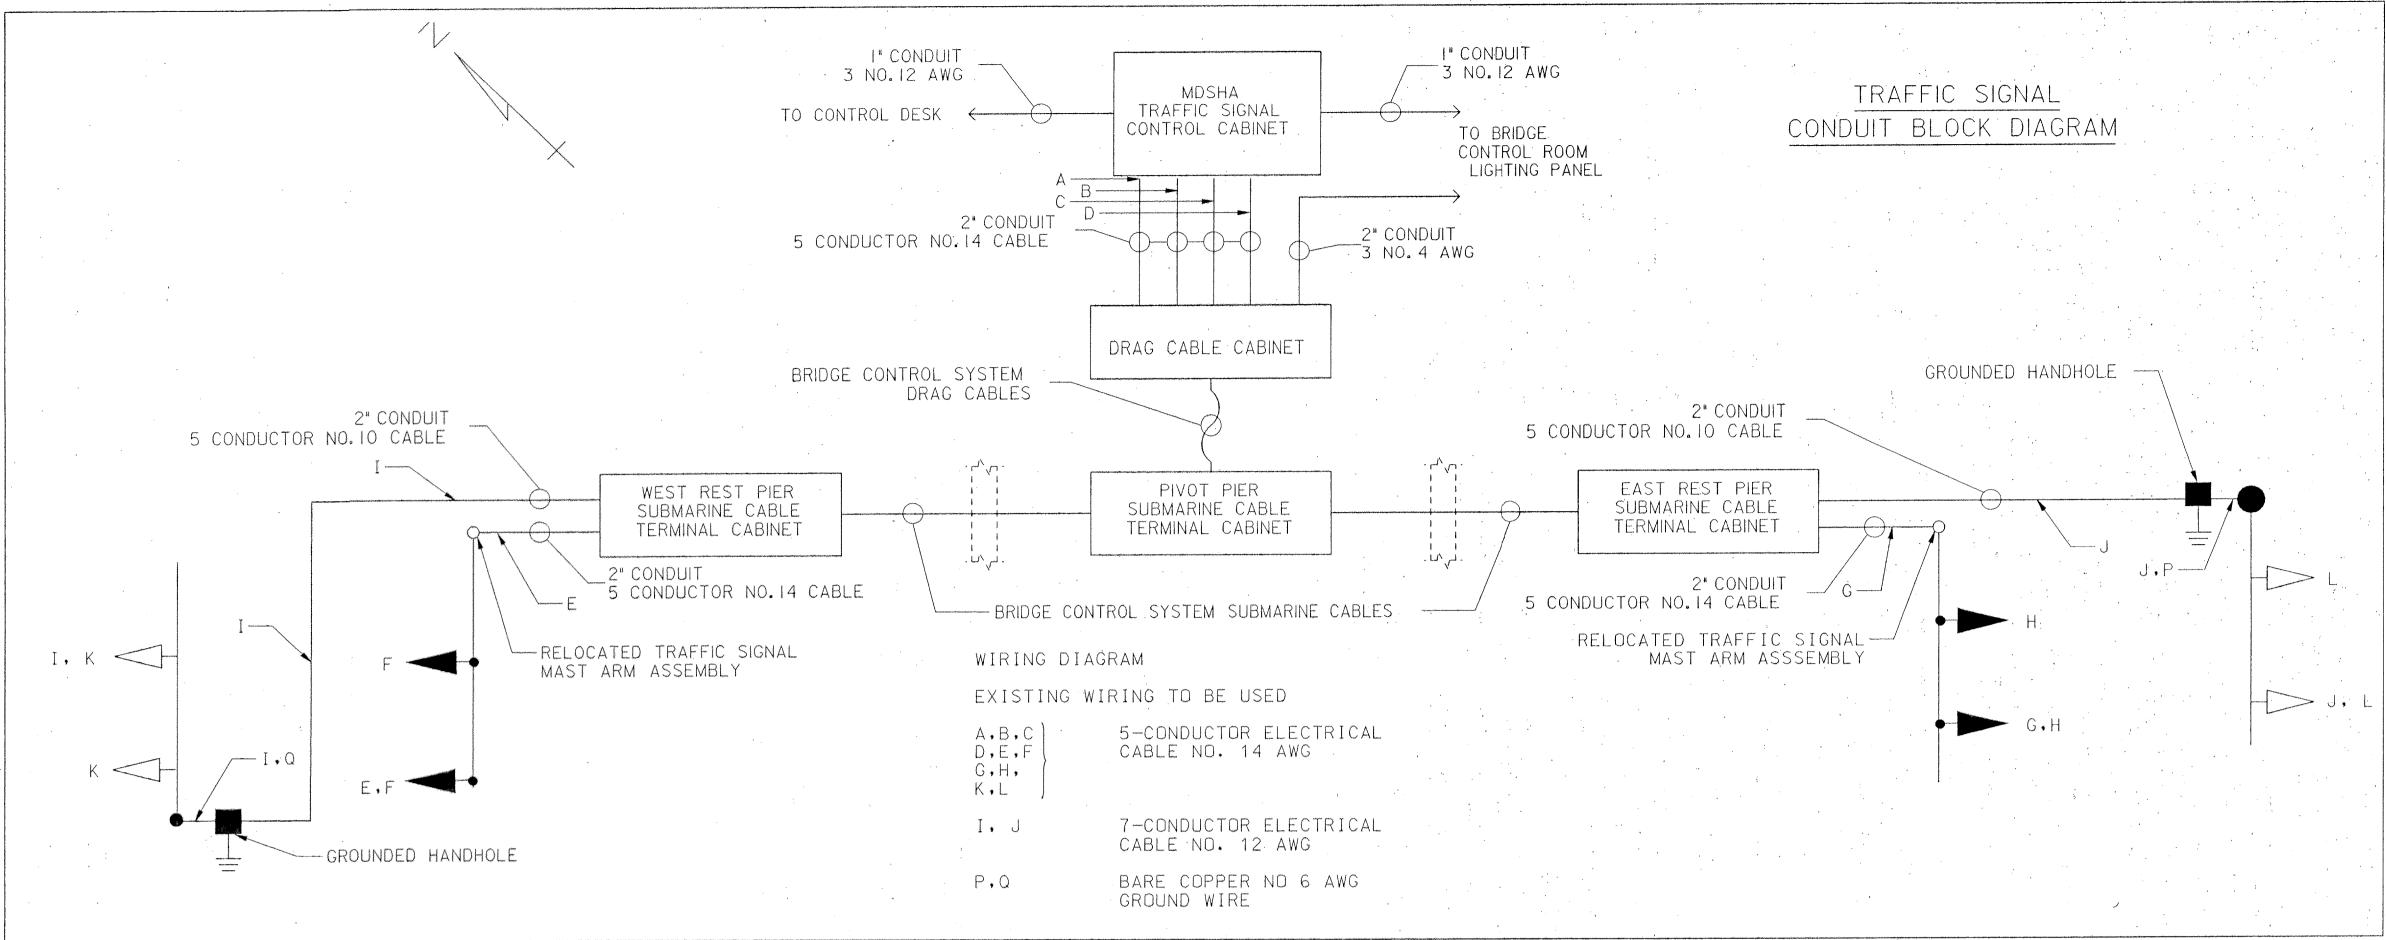

## CONTACT PERSONS FOR DISTRICT 5 ARE AS FOLLOWS

MR. LARRY ELLIOTT ASSISTANT DISTRICT ENGINEER - TRAFFIC 410-841-1003

MR. JOHN MAYS ASSISTANT DISTRICT ENGINEER - UTILITIES 410-841-1005

MR. CHARLES GEORGE ASSISTANT DISTRICT ENGINEER - MAINTENANCE 410-841-1002

### CONTACTS FOR OFFICE OF TRAFFIC AND SAFETY

MR. RICHARD DAFF SR. CHIEF, TRAFFIC OPERATIONS 410-787-7630

MR. ROBERT SNYDER ASSISTANT DIVISION CHIEF, TRAFFIC OPERATIONS 410-787-7630

MR. ED RODENHIZER TEAM LEADER SIGNAL OPERATIONS 410-787-7650

MR. EUGENE BAILEY TEAM LEADER SIGN OPERATIONS 410-787-7676

MR. DAVE SCHWARTZ SUPPLY OFFICER IV (SIGNAL SHOP WAREHOUSE) 410-787-7668

B. EQUIPMENT TO BE FURNISHED AND INSTALLED BY THE CONTRACTOR

ITEM NO. QTY. CAT. CODE # SPEC # DESCRIPTION

32 SF REMOVE SIGNS FROM EXISTING OVERHEAD STRUCTURES 800000 REMOVE AND DISPOSE OF EXISTING TRAFFIC SIGNAL HEADS 8002 4 EA 800000

	1	2	3	NCE CI	5	6	7	8	
	Y	Y	R Y G	R	R Y G	R Y G	Y	Y	
PHASE 2 & 6	DARK	DARK	G	G	G	G	DARK	DARK	
PHASE 2 & 6 CLEARANCE	FL/Y	FL/Y	G	G	G	G	FL/Y	FL/Y	
PHASE 2 & 6 CHANGE	FL/Y	FL/Y	Y	Y	Y	Y	FL/Y	FL/Y	
PRE-EMPT PHASE 3	FL/Y	FL/Y	R	R	R	R	FL/Y	FL/Y	- publimes
PHASE 3 CHANGE	FL/Y	FL/Y	G	G	G	G	FL/Y	FLY	quaterna
FLASHING OPERATION	DARK	DARK	FL/R	FL/R	FL/R	FL/R	DARK	DARK	<u> </u>

# ULTIMATE



MARYLAND DOT - STATE HIGHWAY ADMINISTRATION Office of Traffic & Safety

TRAFFIC ENGINEERING DESIGN DIVISION

MD 231 AND PATUXENT RIVER BRIDGE

BRIDGE NO.: 4008

				and the second s	
ORAWN BY:	STB	F.A.P. NO.		TS NO.	
CHECKED BY:	JEFF HENKEL	S.H.A. NO.	CA4125180	773 <b>c</b> ,	SHEET NO.
SCALE:	1" = 20'	COUNTY:	CHARLES & CALVERT	T.J'M.S. NO.	
DATE:	10/2001	LOG MILE:	04023100.00	pirinaan siin oo shaaliidaan	14 OF 28